


**BUILDING FLOOR PLAN**  
**HERITAGE 09T MEETINGHOUSE**

- 101 - CLASSROOM NUMBER
- ① - TEACHING AREAS (23 Total)  
 Each Ward's Bishop's Office is a teaching area

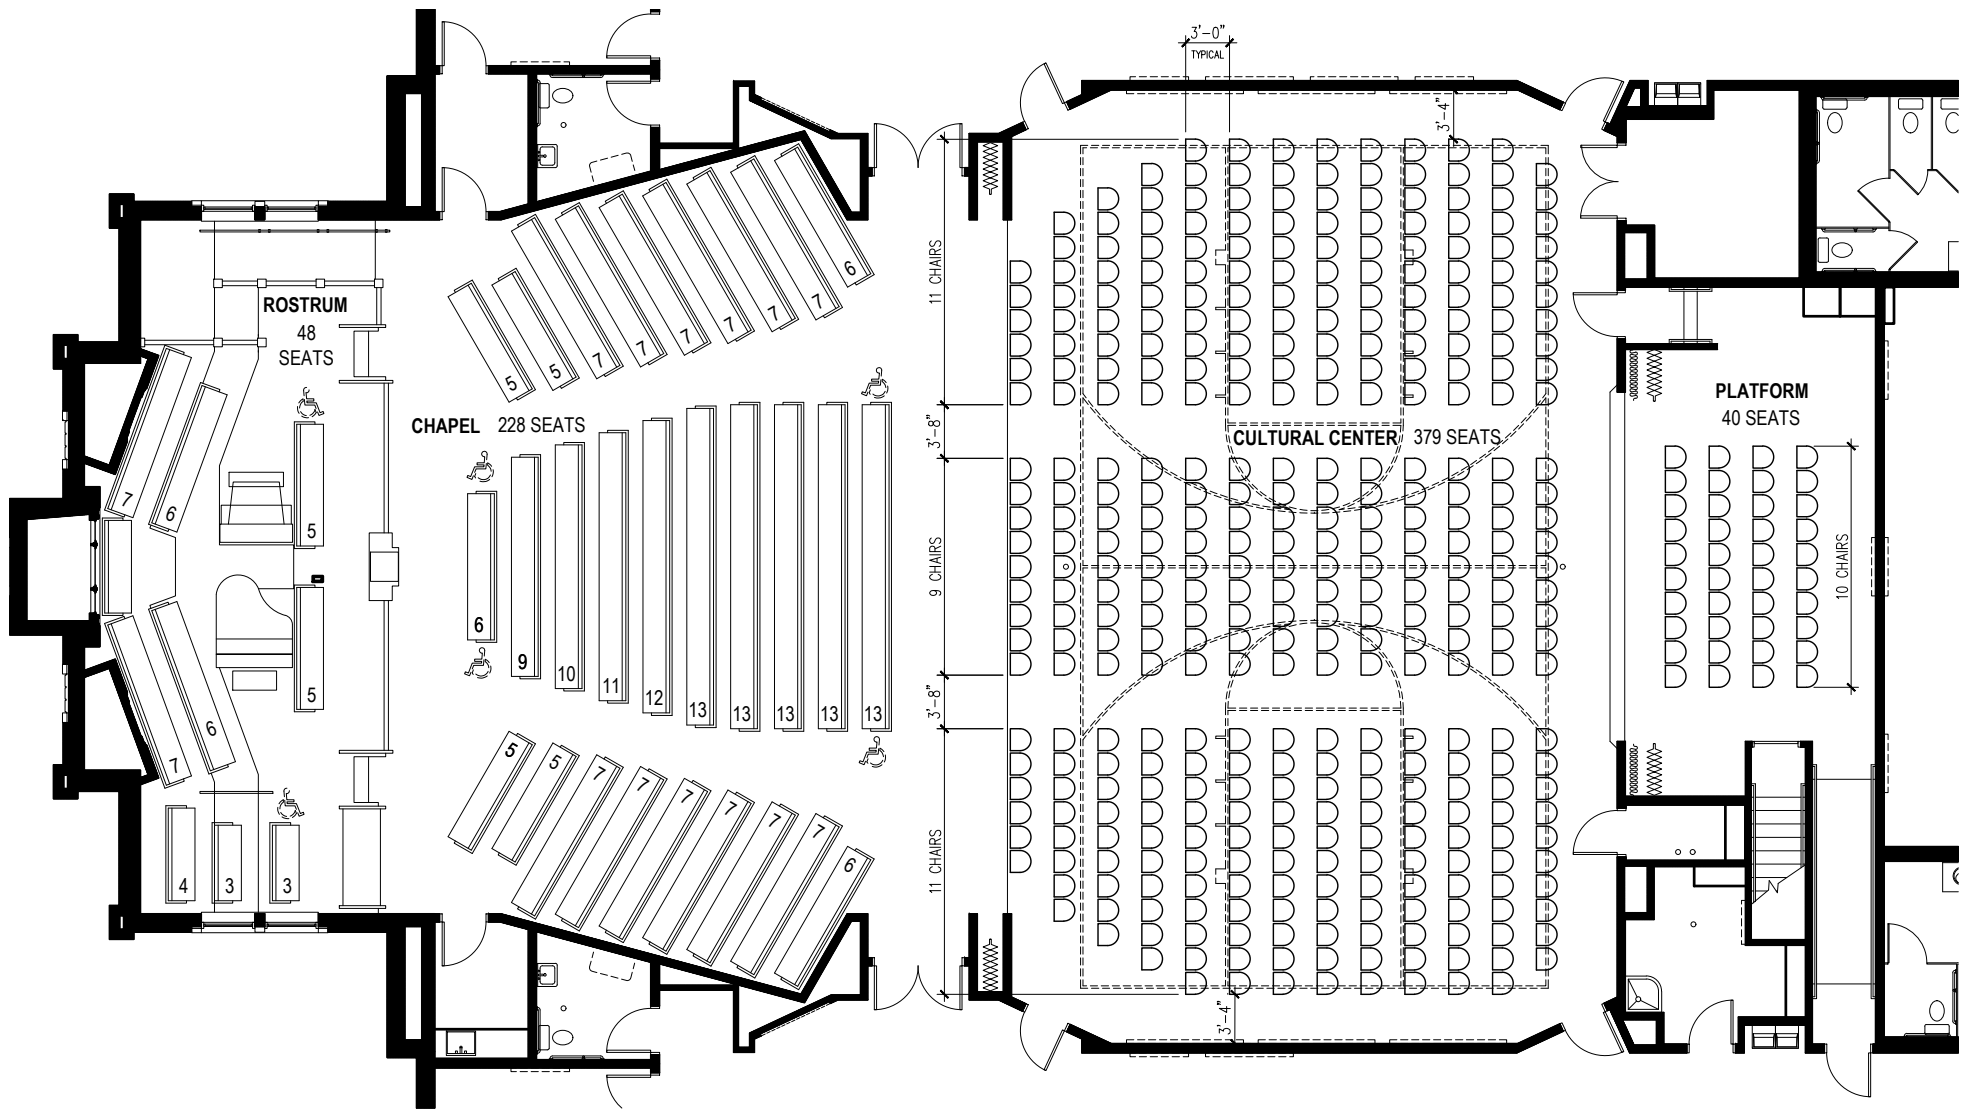


CHAPEL FLOOR 228  
 CULTURAL CENTER 379  
 TOTAL SACRAMENT MEETING 607  
 PLUS ROSTRUM 48

NOTE:  
 PEW SEATING IS MEASURED  
 AT 20" PER PERSON


CHAPEL AND ROSTRUM 281  
 CULTURAL CENTER AND PLATFORM 419  
 TOTAL CONFERENCE SEATING 700

**CULTURAL CENTER OVERFLOW AND  
 CONFERENCE SEATING  
 HERITAGE 09T MEETINGHOUSE**

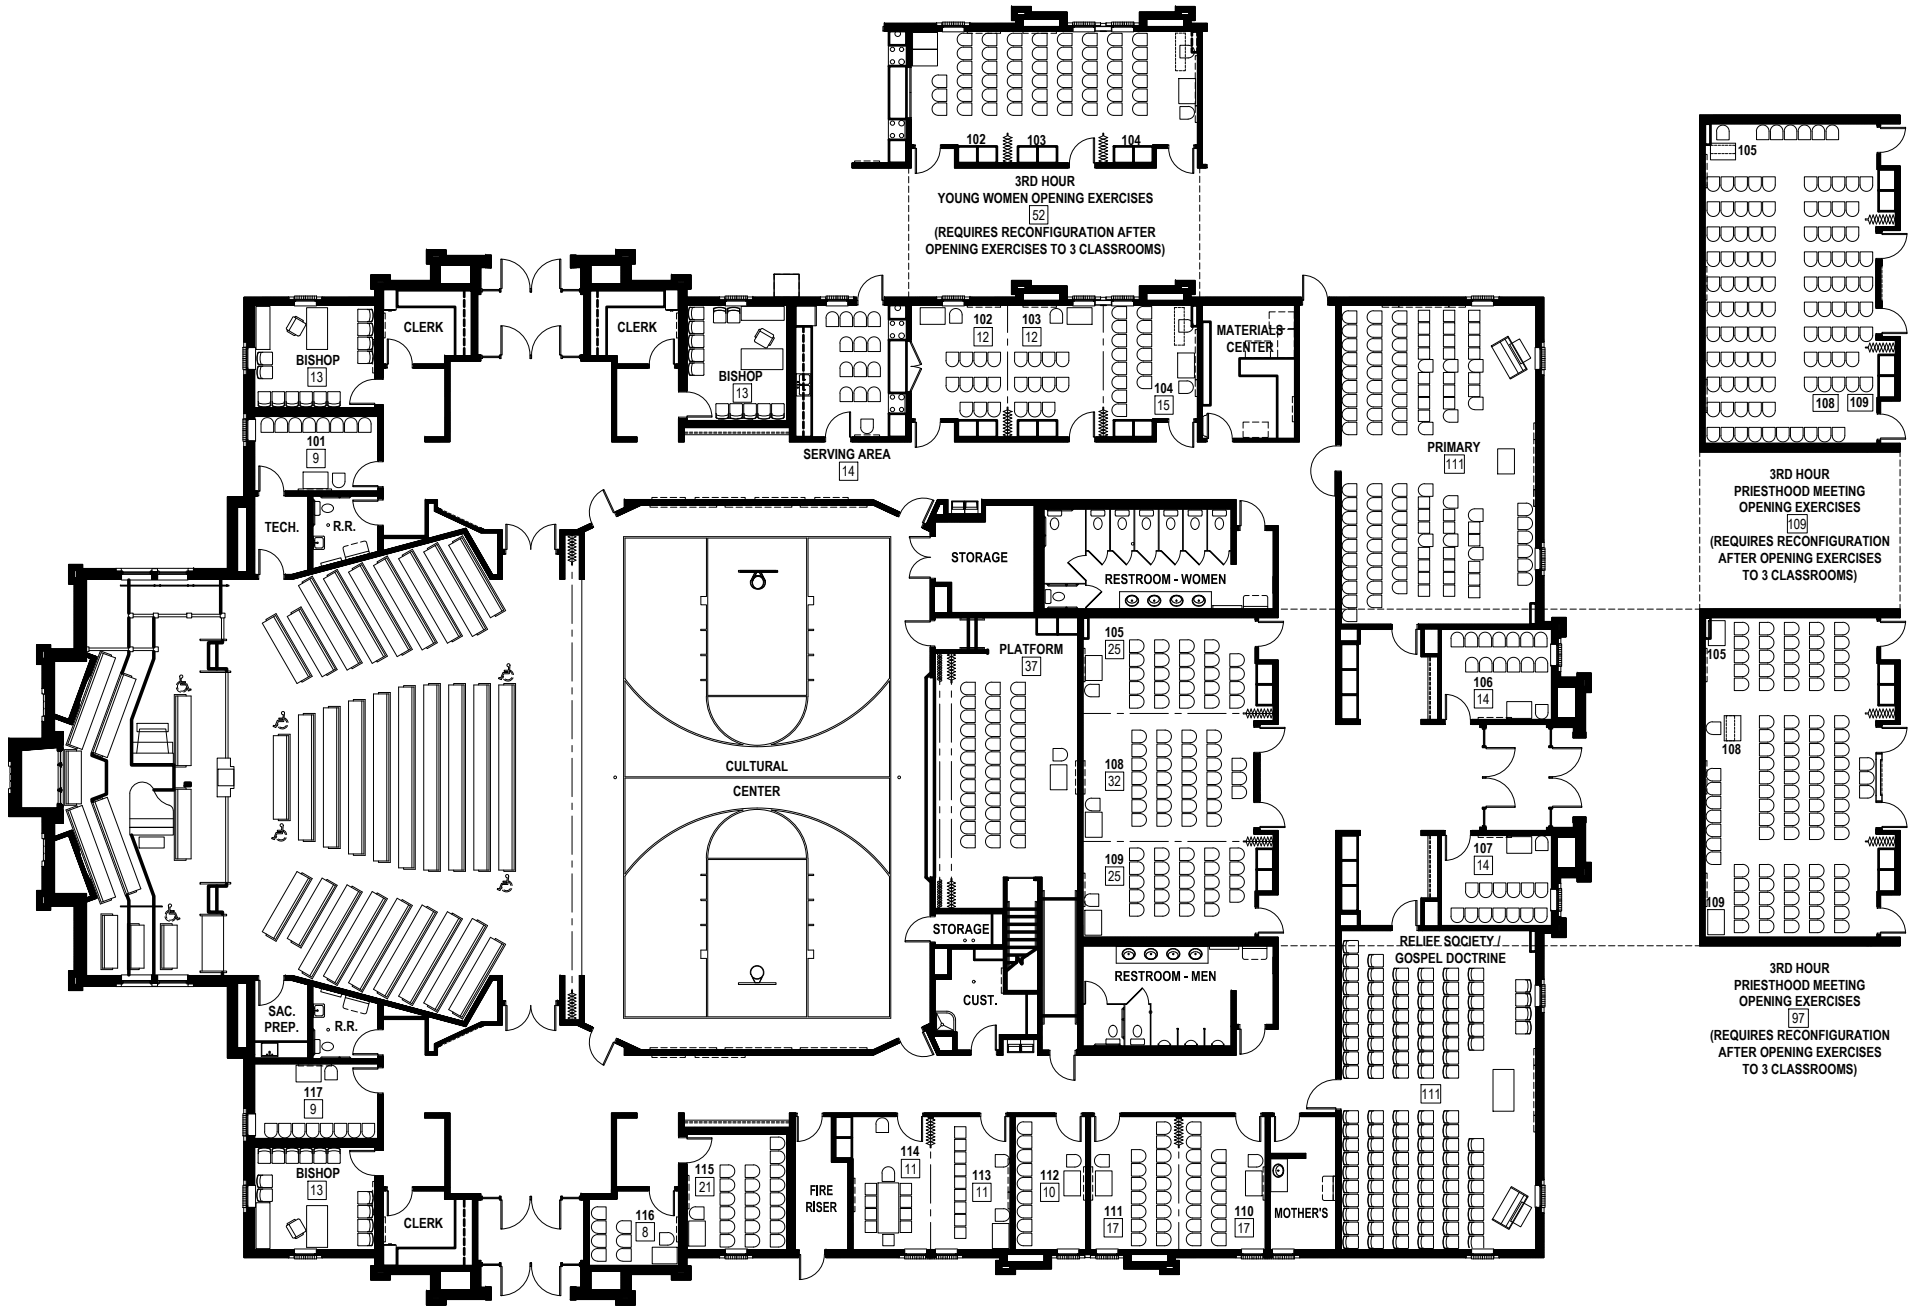



101 - CLASSROOM NUMBER  
 9 - CLASSROOM SEATING

**CLASSROOM USE FLOOR PLAN**  
 HERITAGE 09T MEETINGHOUSE

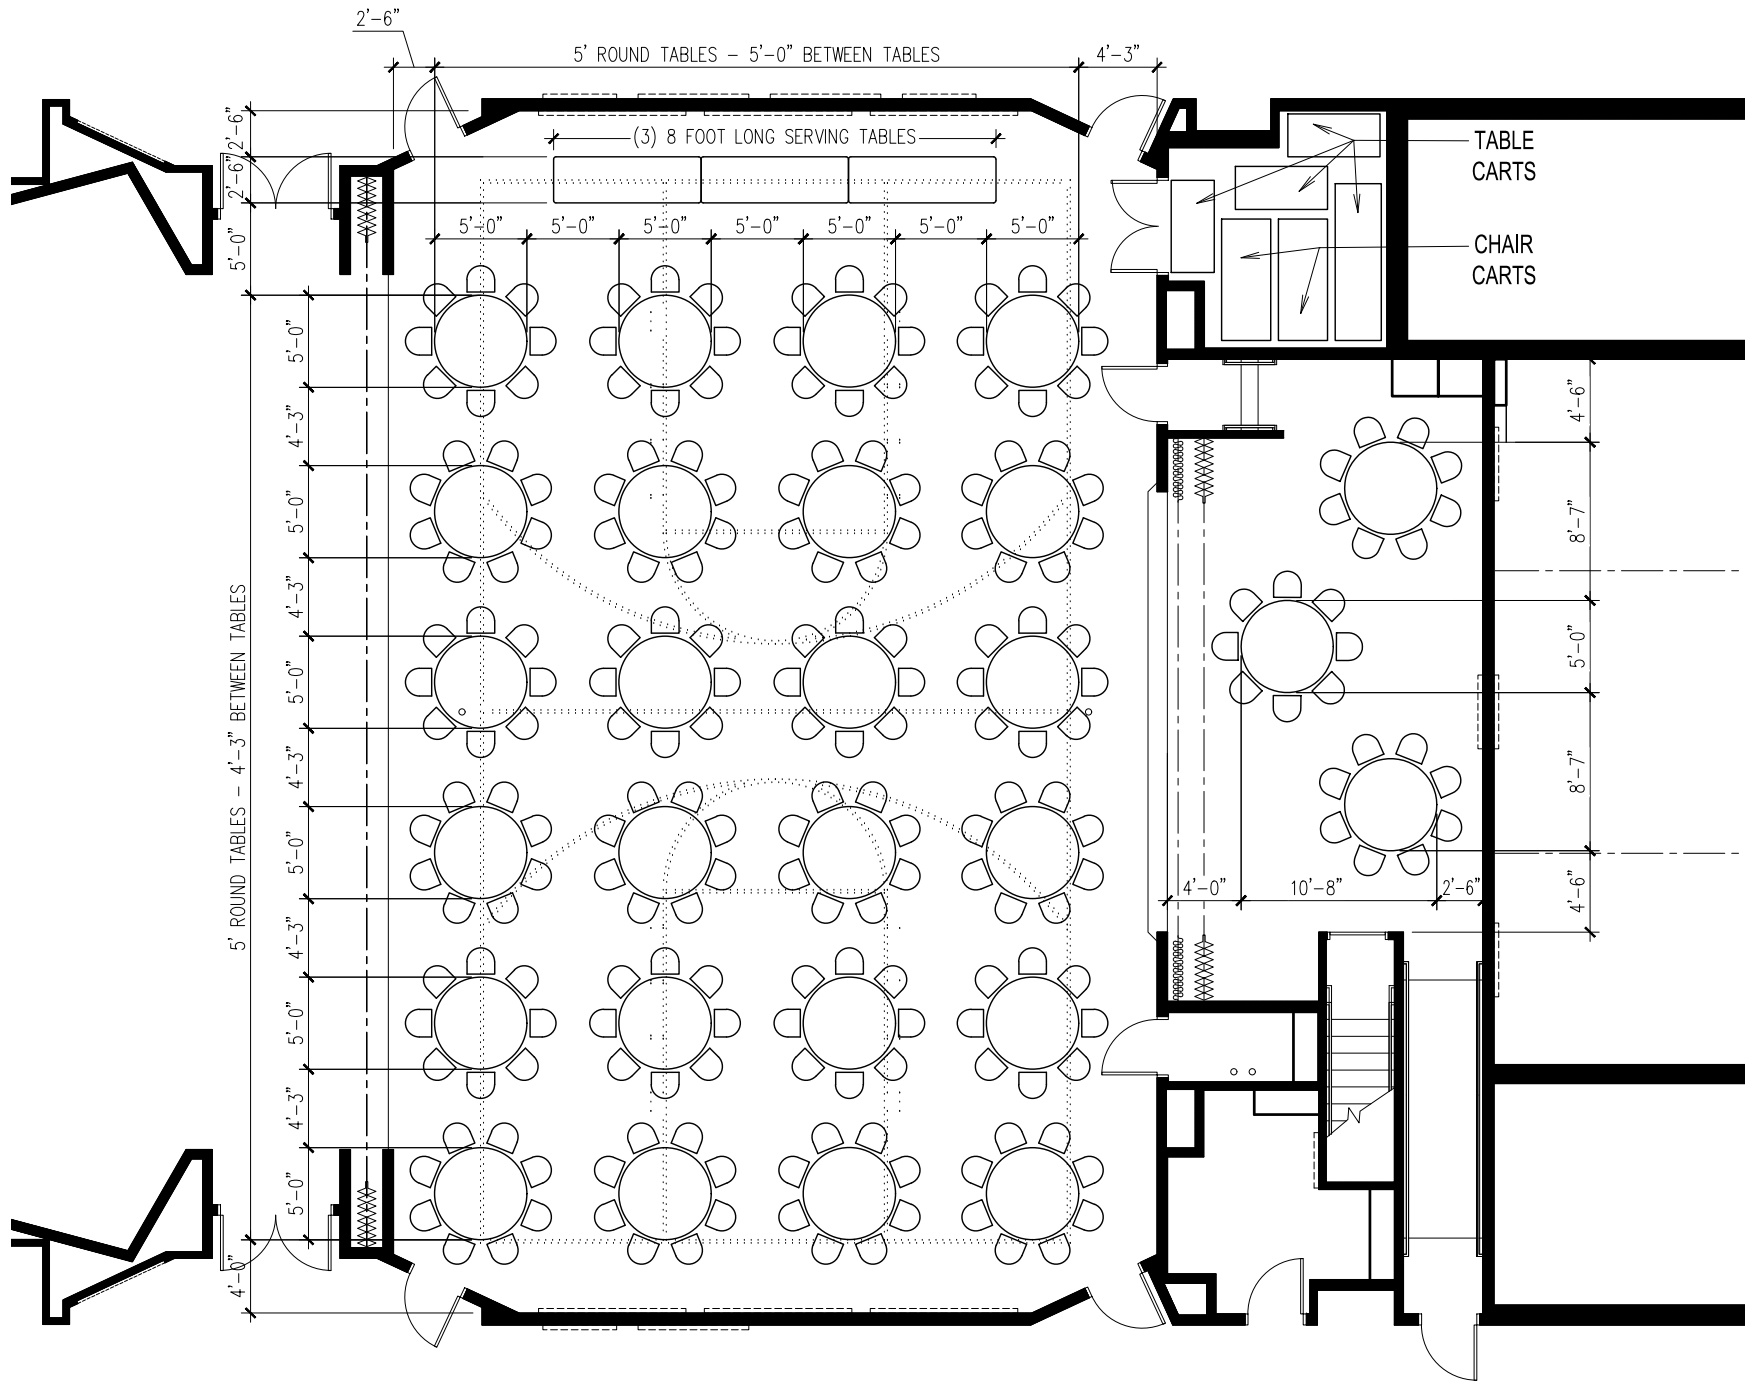


CULTURAL CENTER:  
 24 TABLES = 192 SEATS  
 PLATFORM:  
 3 TABLES = 24 SEATS


**CULTURAL CENTER / PLATFORM BANQUET SEATING**  
 HERITAGE 09T MEETINGHOUSE

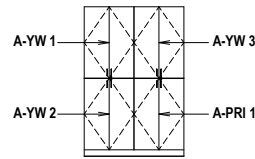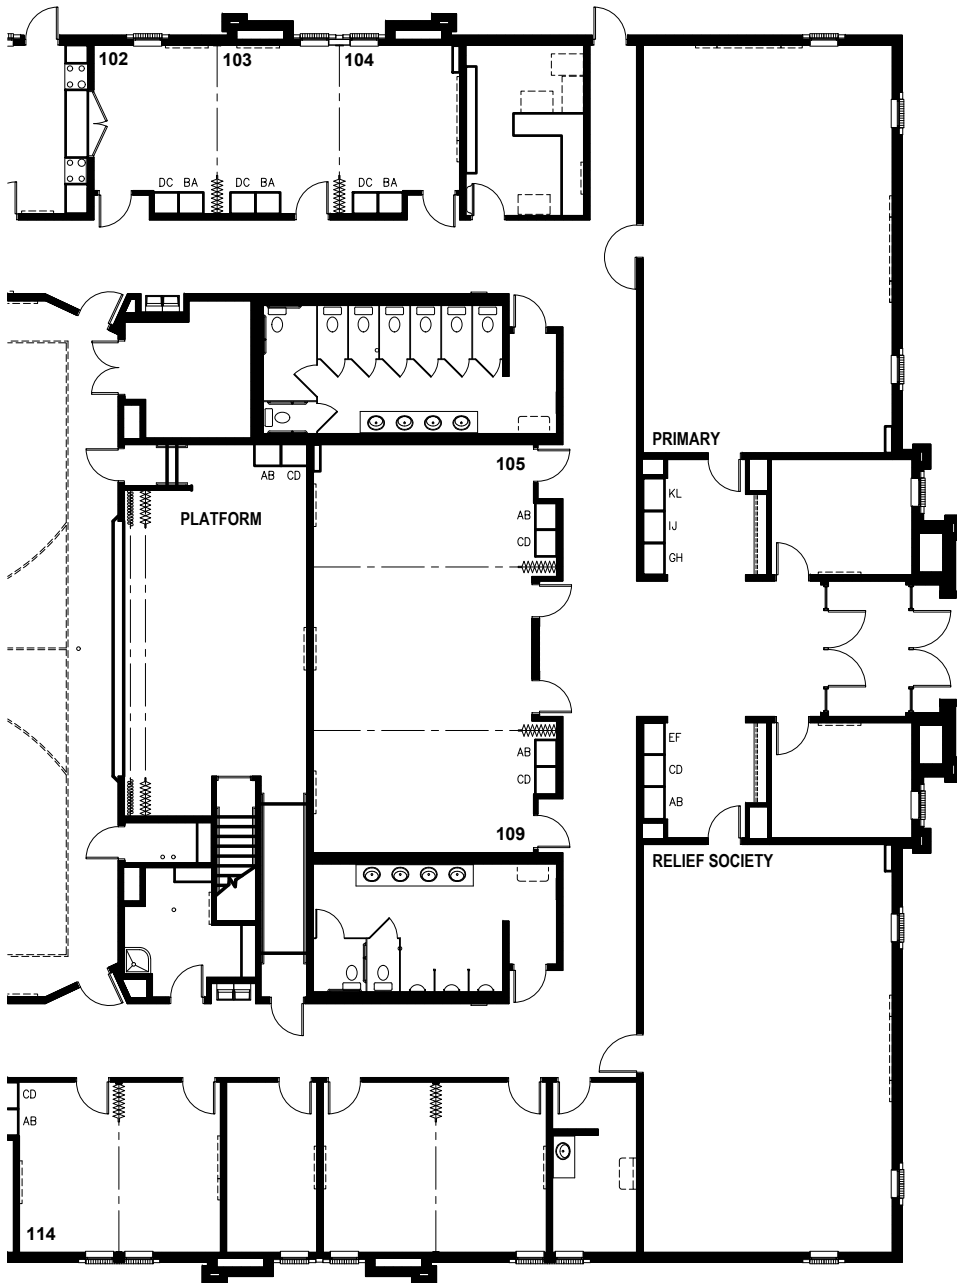


104

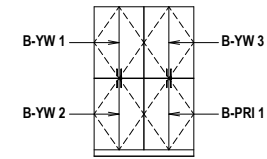


103

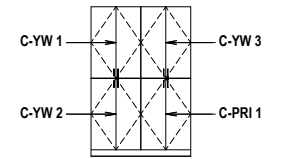


102

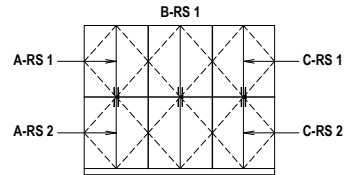


RELIEF SOCIETY

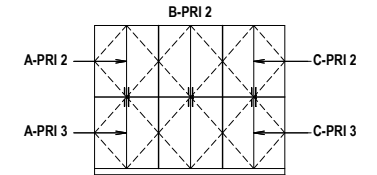


PRIMARY

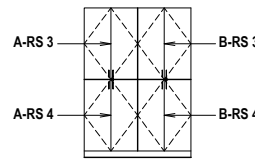


105

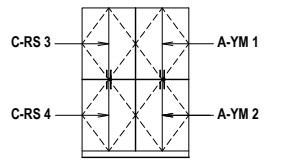

109

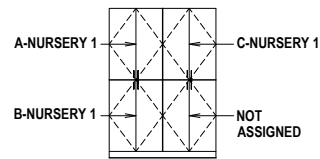

114

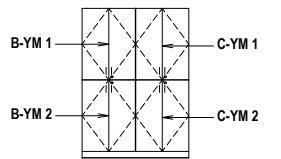


PLATFORM

<u>NARDS</u>	<u>RS</u>	<u>PRI</u>	<u>YW</u>	<u>YM</u>	<u>NURSERY</u>
A	4	3	3	2	1
B	4	3	3	2	1
C	4	3	3	2	1


A-RS 1 =  
A = WARD  
RS = RELIEF SOCIETY  
1 = CABINET

**AUXILIARY CABINETS**  
HERITAGE 09T MEETINGHOUSE

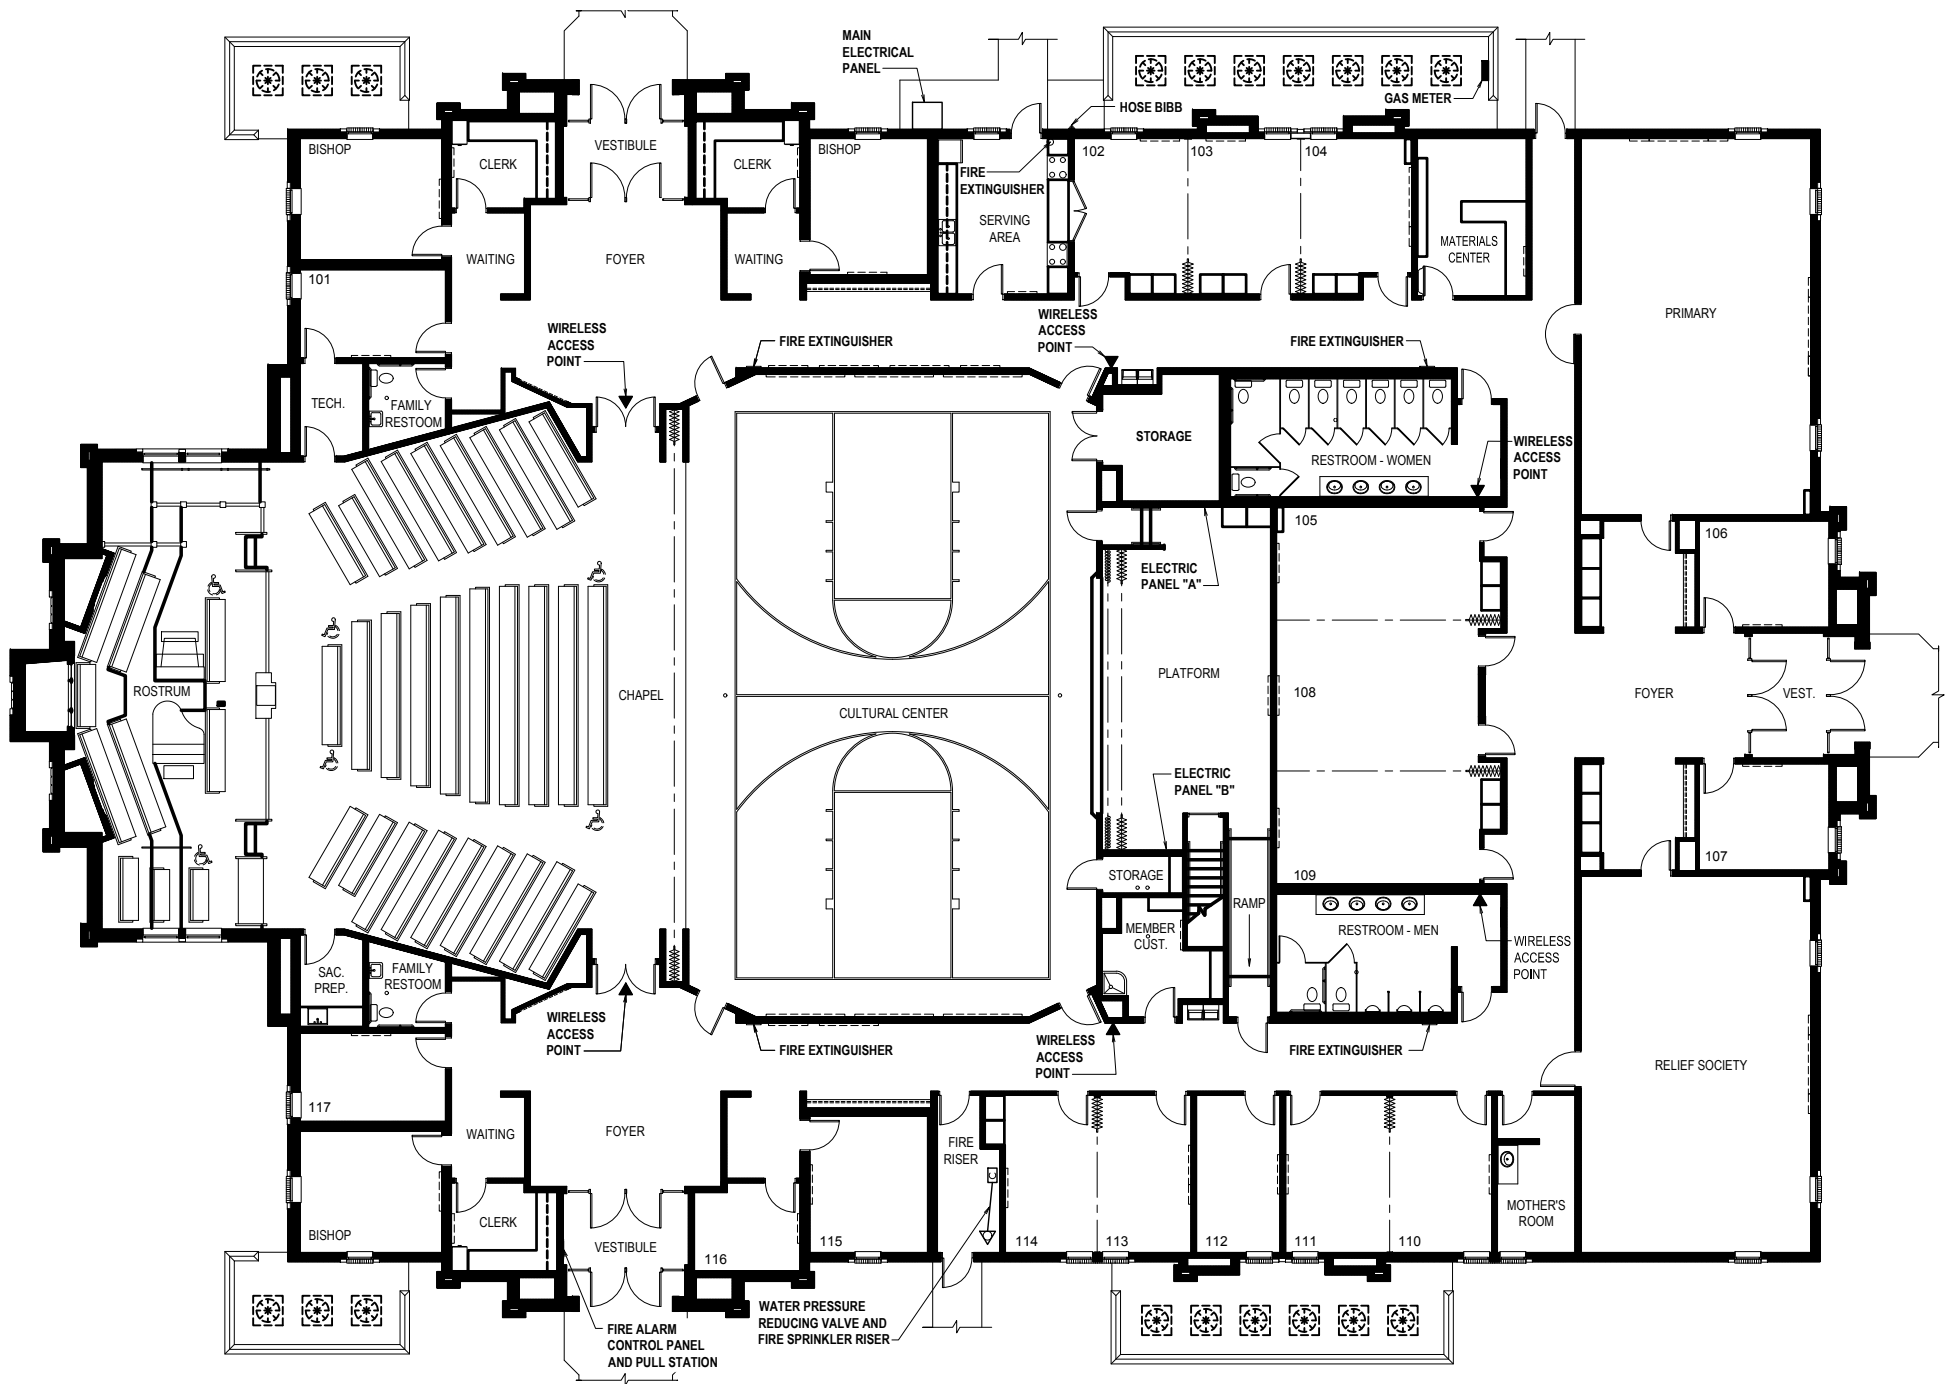

ELECTRICAL PANEL C  
AND  
(3) FIRE EXTINGUISHERS  
IN  
UPSTAIRS EQUIPMENT PLATFORM


**BUILDING SERVICES PLAN**  
HERITAGE 09T MEETINGHOUSE

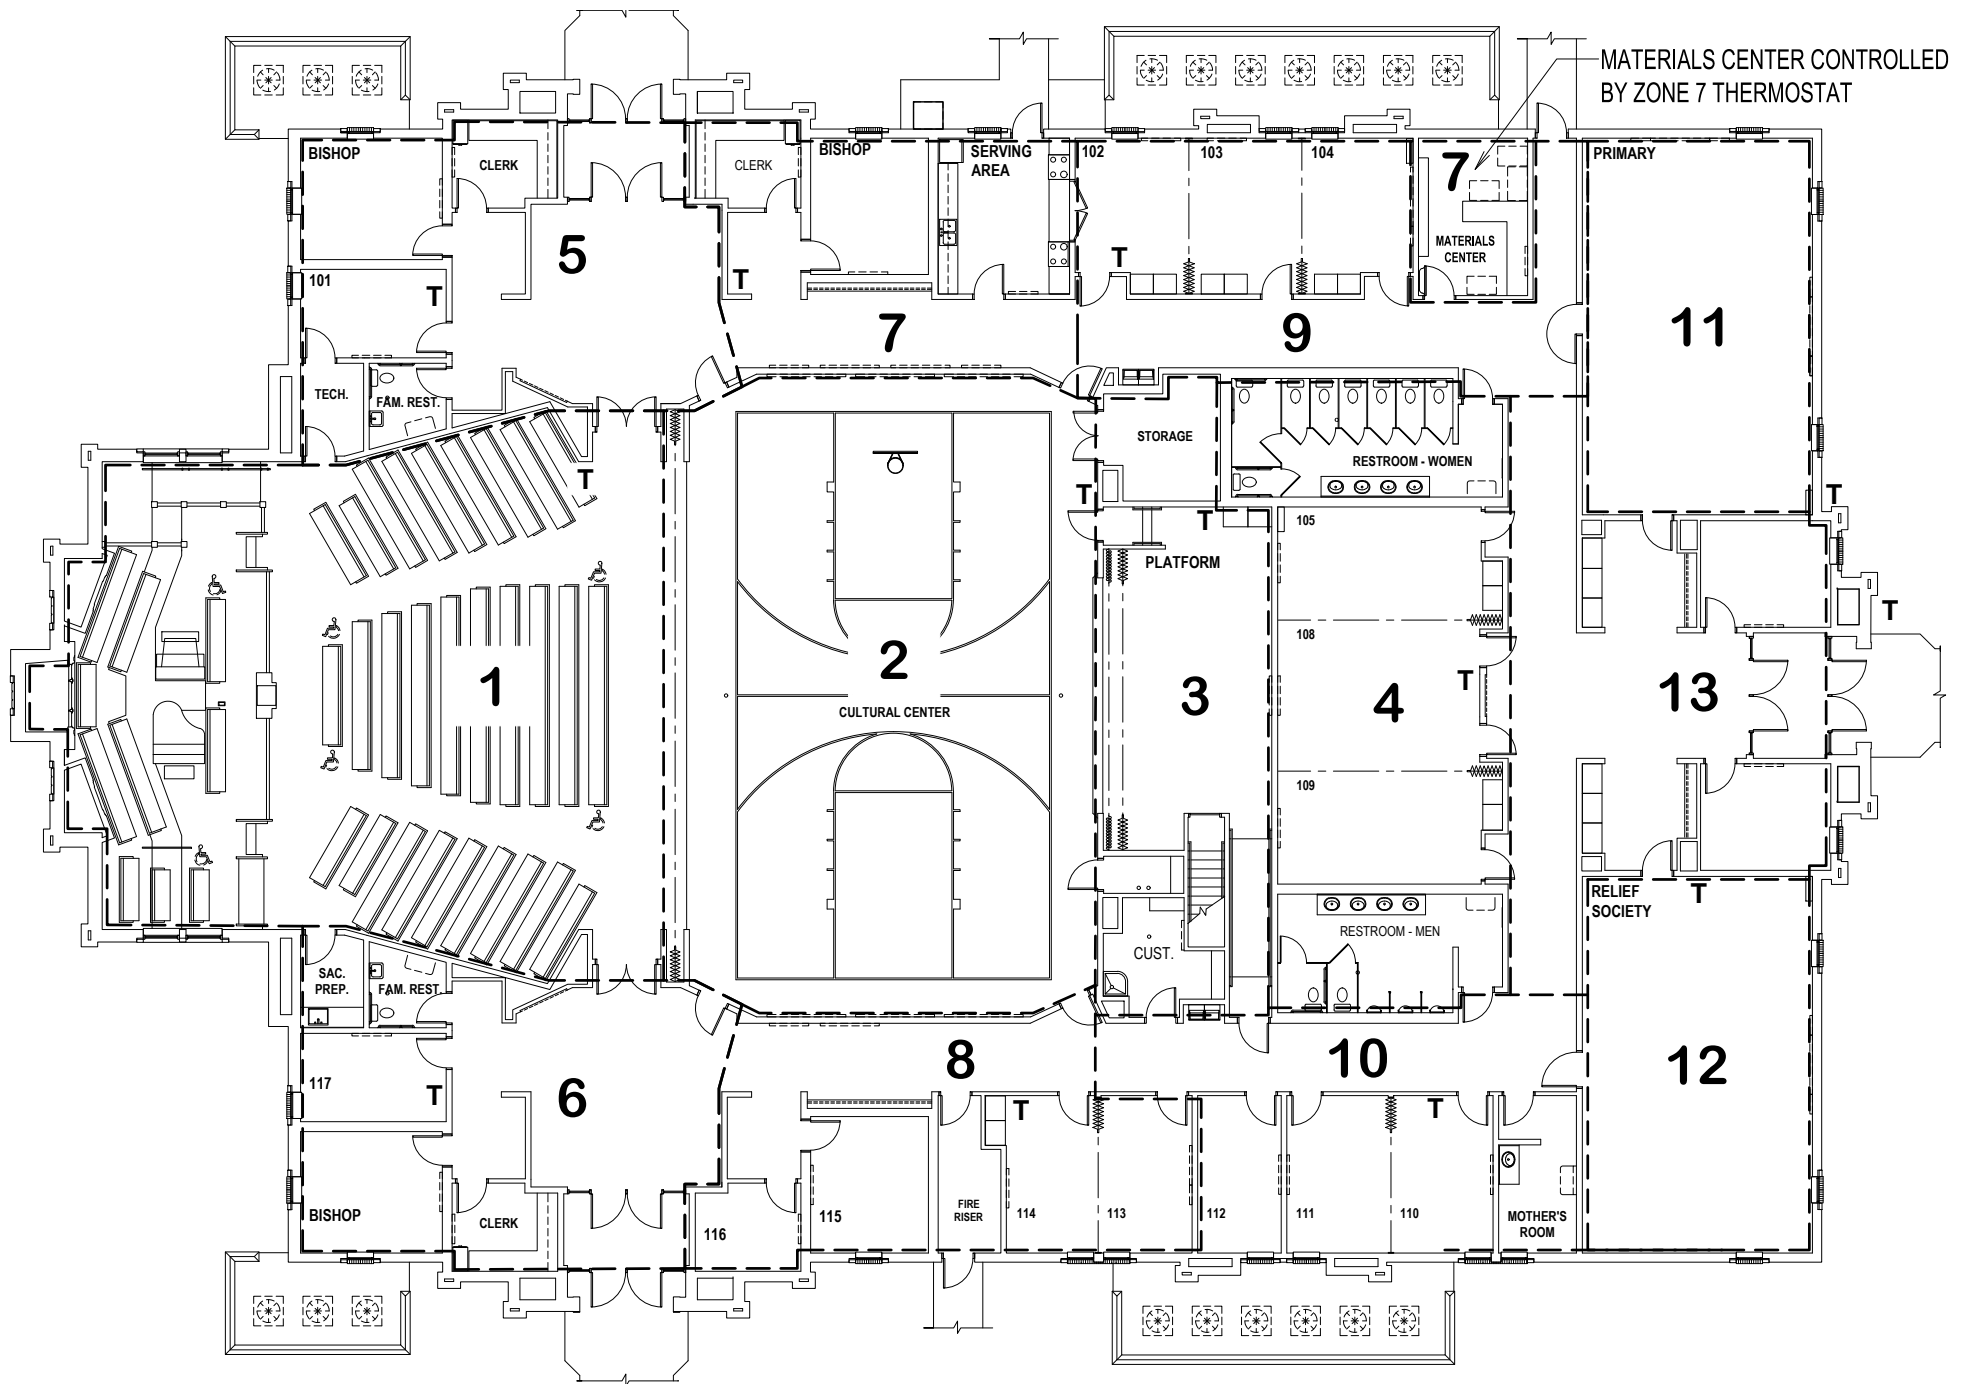

MATERIALS CENTER CONTROLLED BY ZONE 7 THERMOSTAT

**MECHANICAL FLOOR PLAN**  
HERITAGE 09T MEETINGHOUSE

- T - Thermostats
- 3 Mechanical Zone

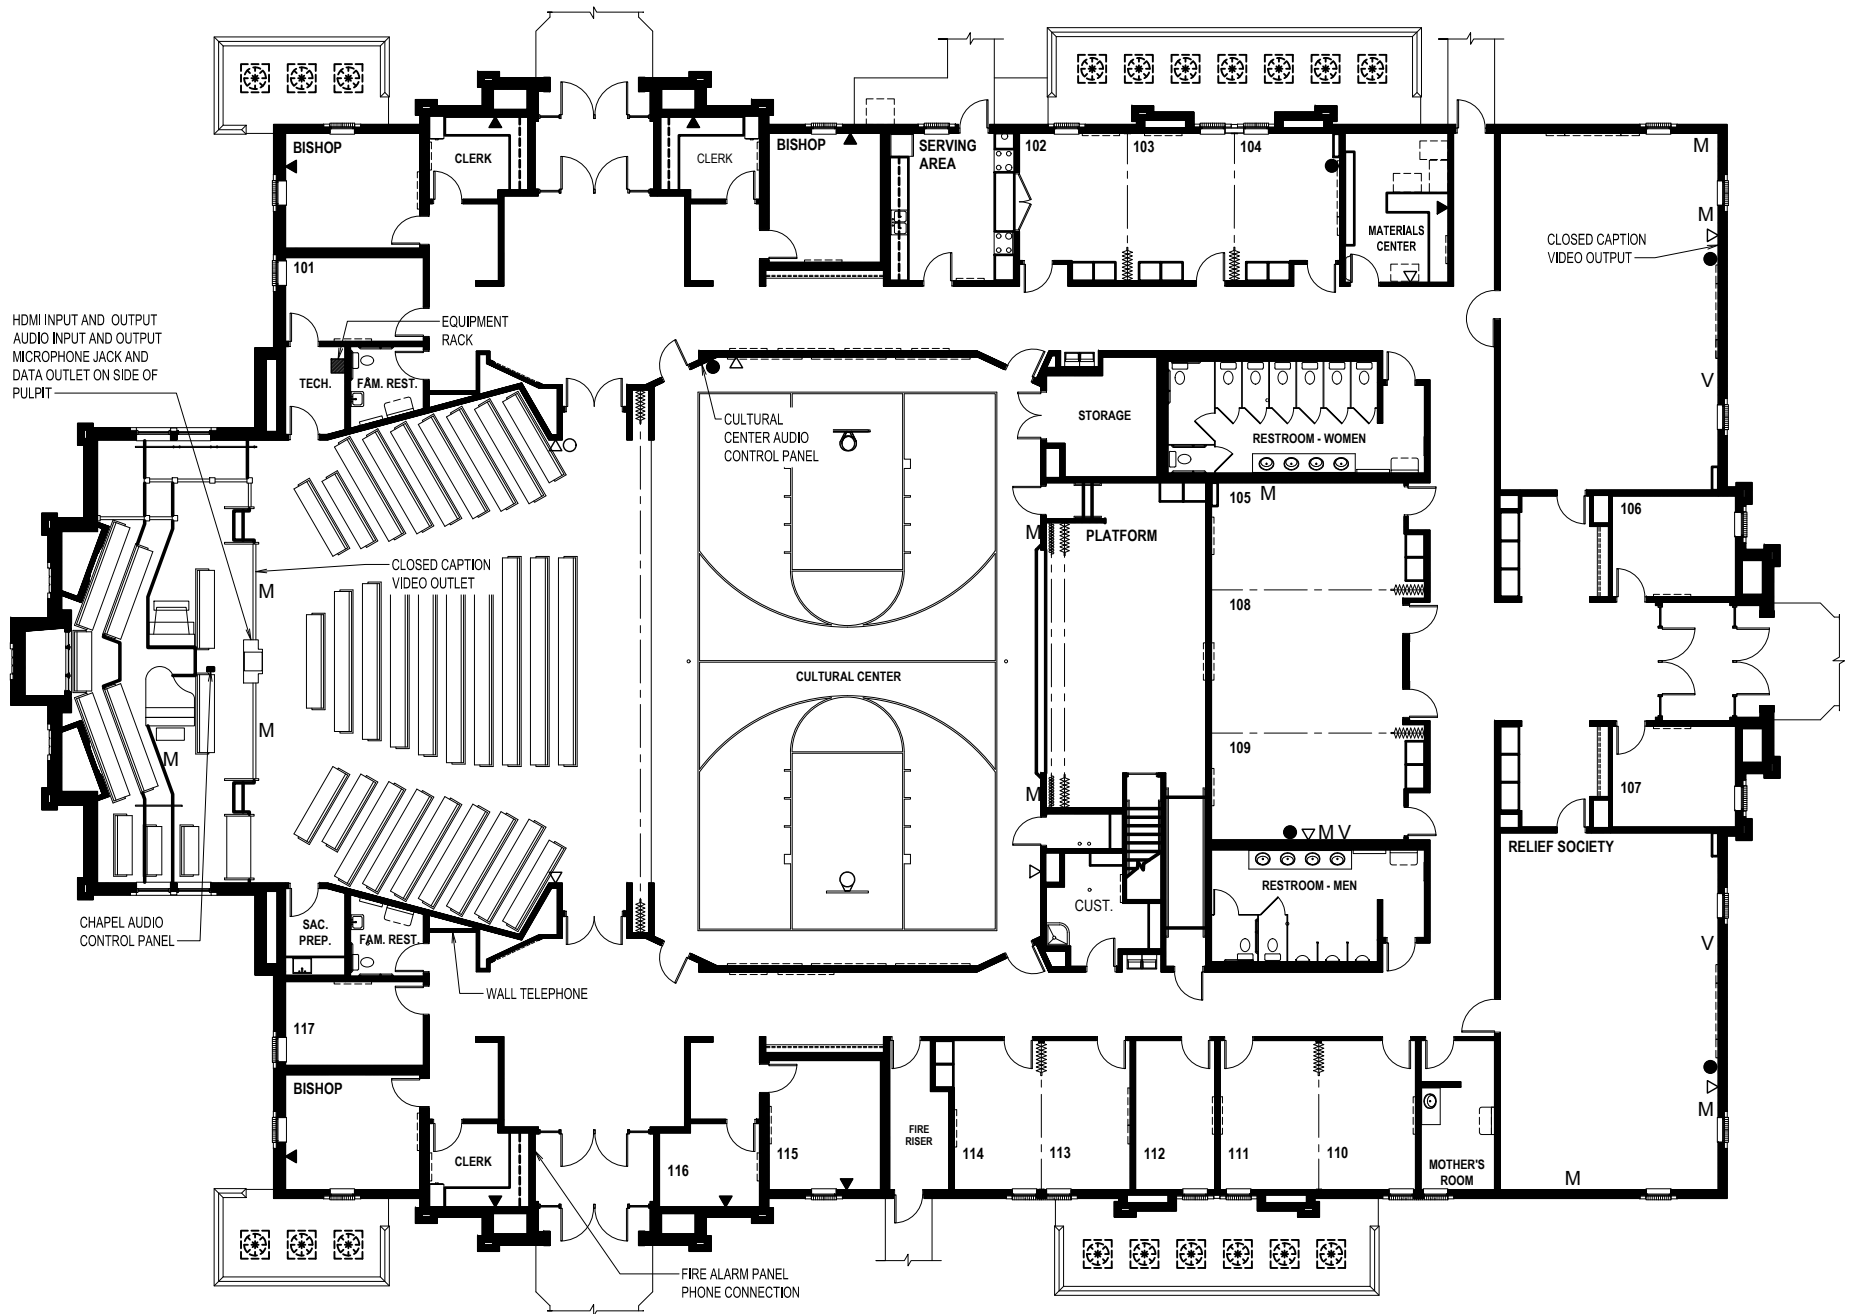

**TECHNOLOGY FLOOR PLAN**  
HERITAGE 09T MEETINGHOUSE

- M Microphone Outlet
- HDMI Output
- HDMI Input
- V Volume Control
- ▼ Telephone/Data Outlet
- ▽ Data Outlet